



Rev	Description	Date	By
A	Drawings Amended to Planning Officer's Comments Dated 26.04.21	28.04.21	RW
B	Drawing Amended to Planning Officer's Comments Dated 18.05.21	25.05.21	RW

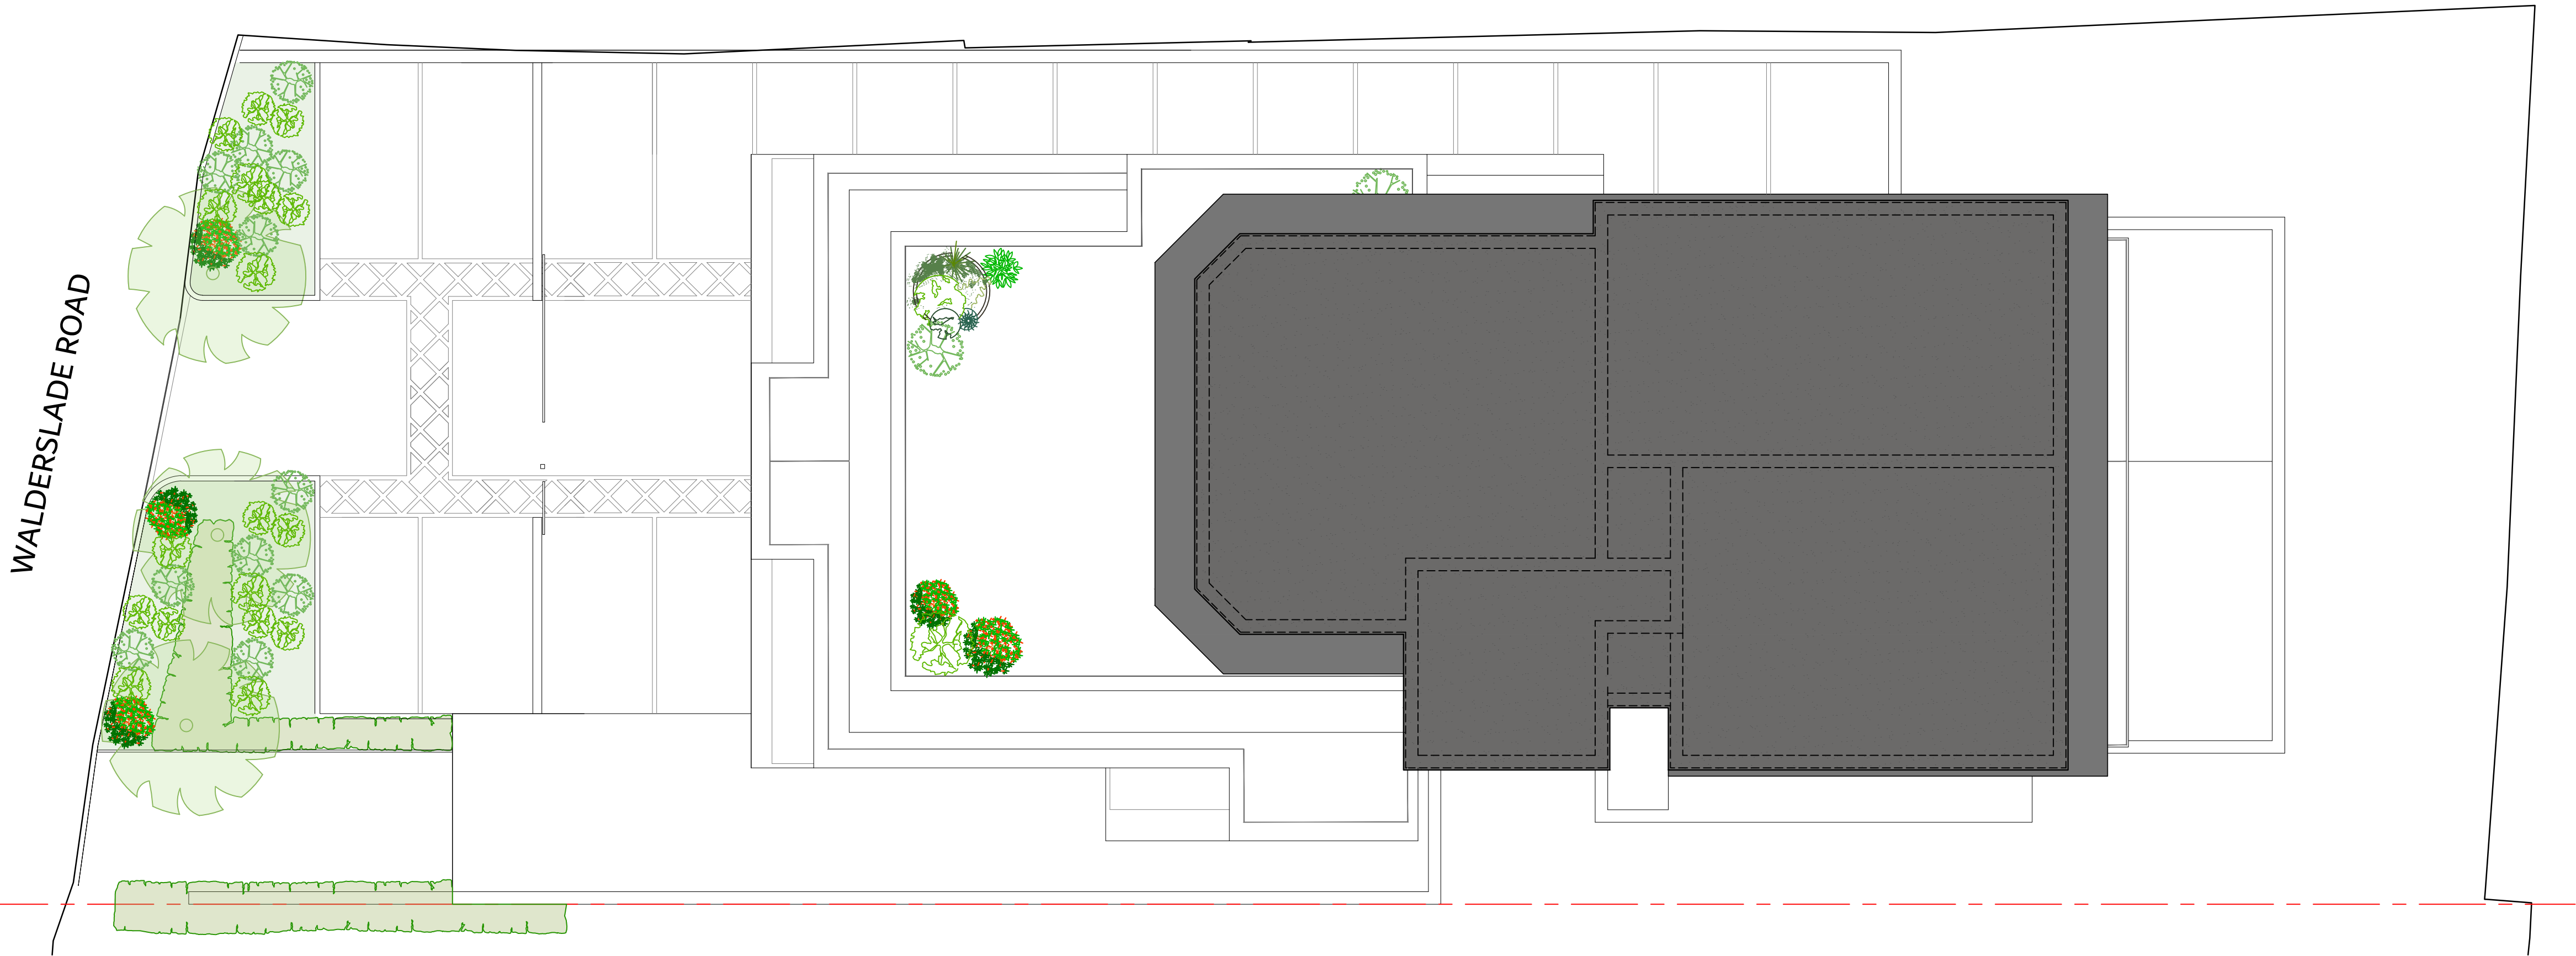

Roof Plan



Fourth Floor Plan

 

Client:  
The Cohen Group Ltd

Project:  
419 Walderslade Road, Walderslade,  
Chatham, Kent, ME5 9LL

Title:  
PROPOSED  
Fourth Floor and Roof Plans

PLANNING

Drawing No.: 0002.PL104

Revision: B

Scale: 1:100 @ A1

Date: Sept 2020

Drawn By: MB

**CA** **CohenArchitecture**

Suite 18, The Joiners Shop, Historic Dockyard Chatham, ME4 4TZ

Tel: 01634 940241  
E-mail: projects@thecohengroup.co.uk  
Website: www.thecohengroup.co.uk