




Rev	Description	Date	By
A	Drawing Amended to Planning Officer's Comments Dated 26.04.21	28.04.2021	RW
B	Drawing Amended to Planning Officer's Comments Dated 18.05.21	25.05.2021	RW
C	Context added for clarity	28.01.2022	MB

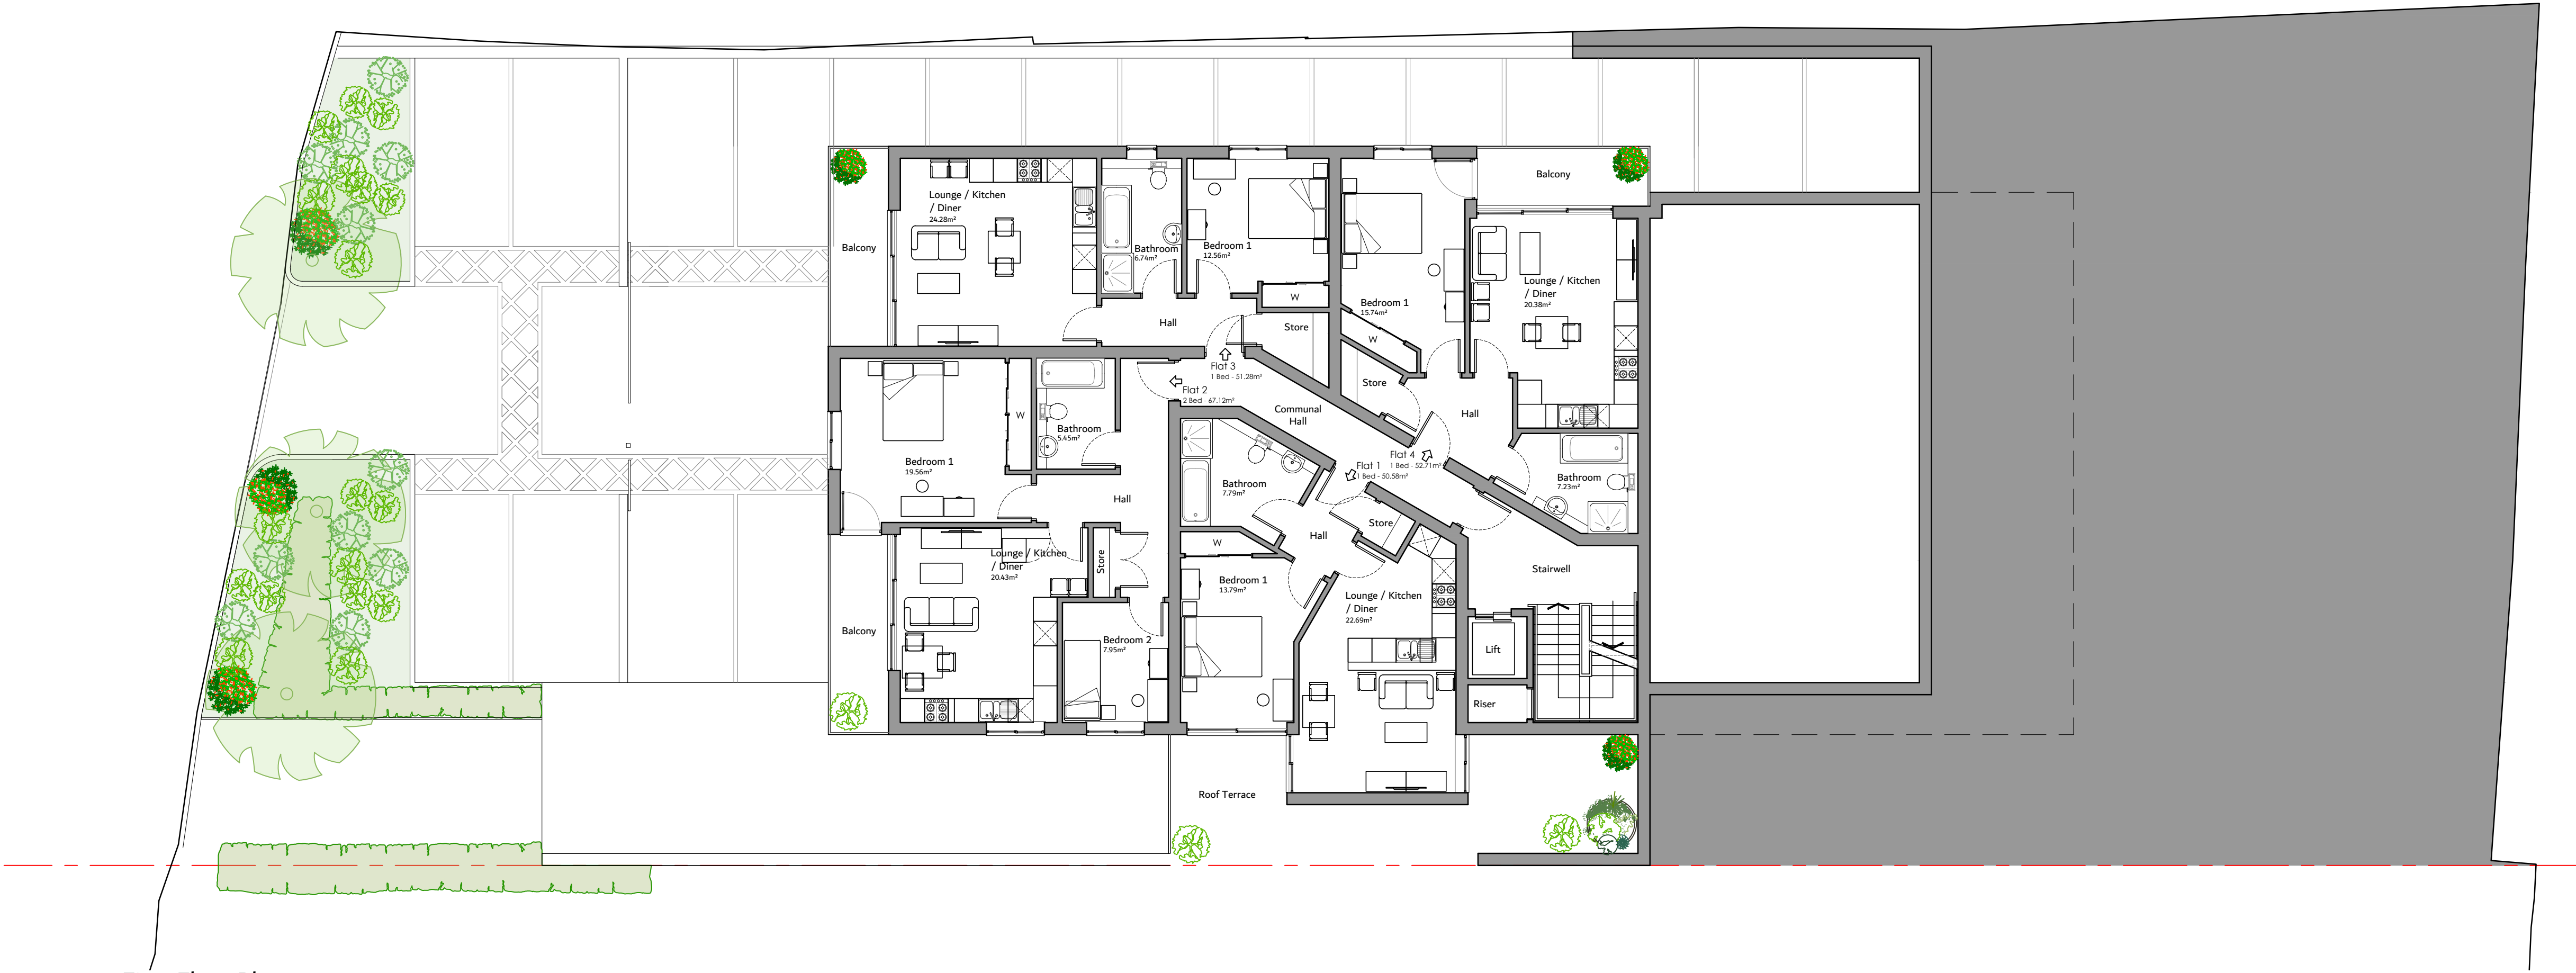

First Floor Plan

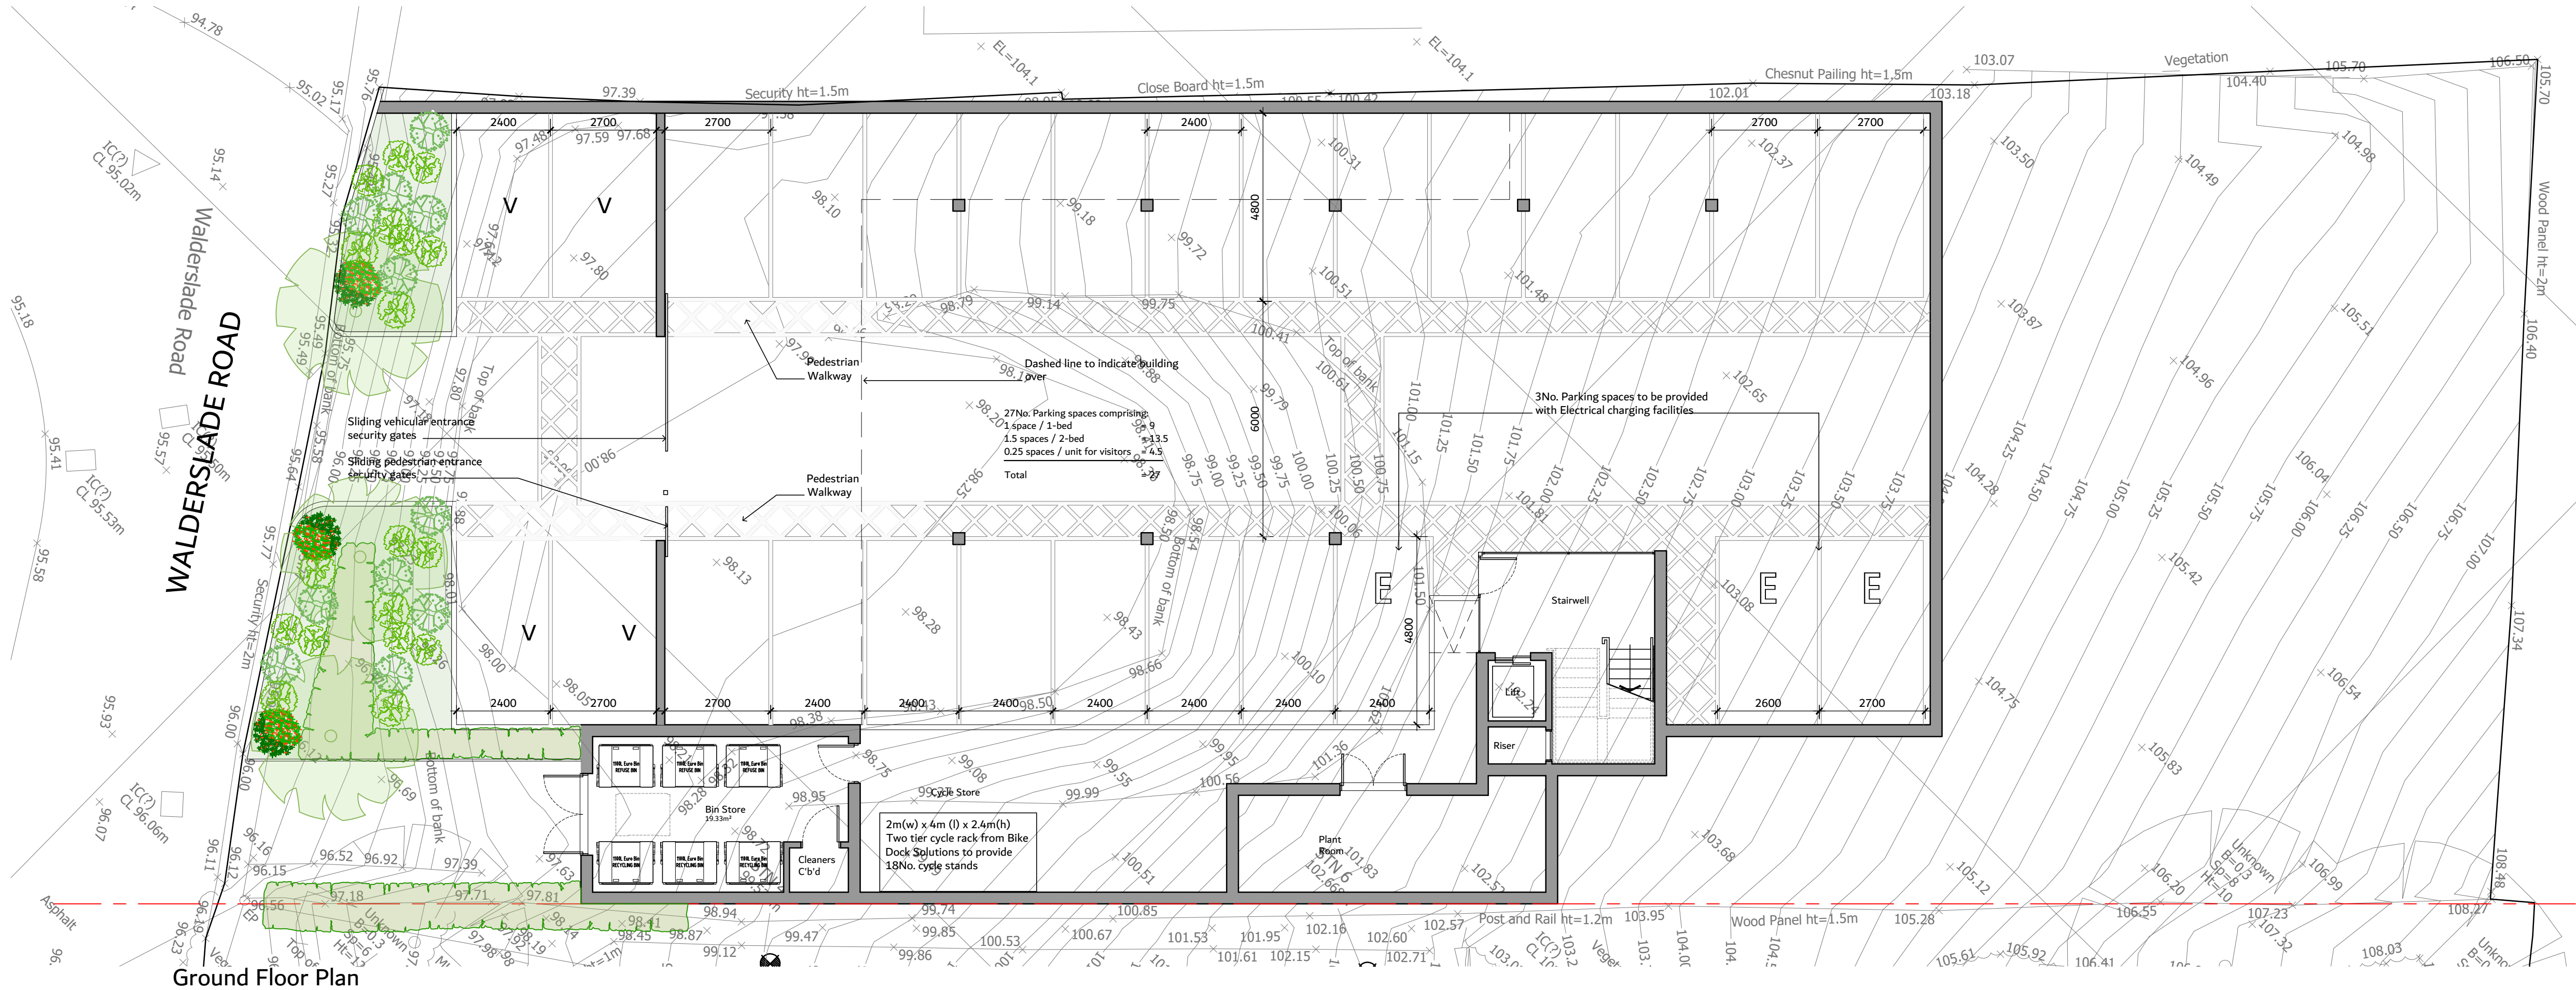

Ground Floor Plan

 

Client:
The Cohen Group Ltd

Project:
419 Walderslade Road, Walderslade,
Chatham, Kent, ME5 9LL

Title:
PROPOSED
Ground and First Floor Plans

PLANNING

Drawing No.: 0002.PL102 Revision: C

Scale: 1:100 @ A1 Date: Sept 2020 Drawn By: MB

CA CohenArchitecture

Suite 18, The Joiners Shop, Historic Dockyard Chatham, ME4 4TZ

Tel: 01634 940241
E-mail: projects@thecohengroup.co.uk
Website: www.thecohengroup.co.uk