


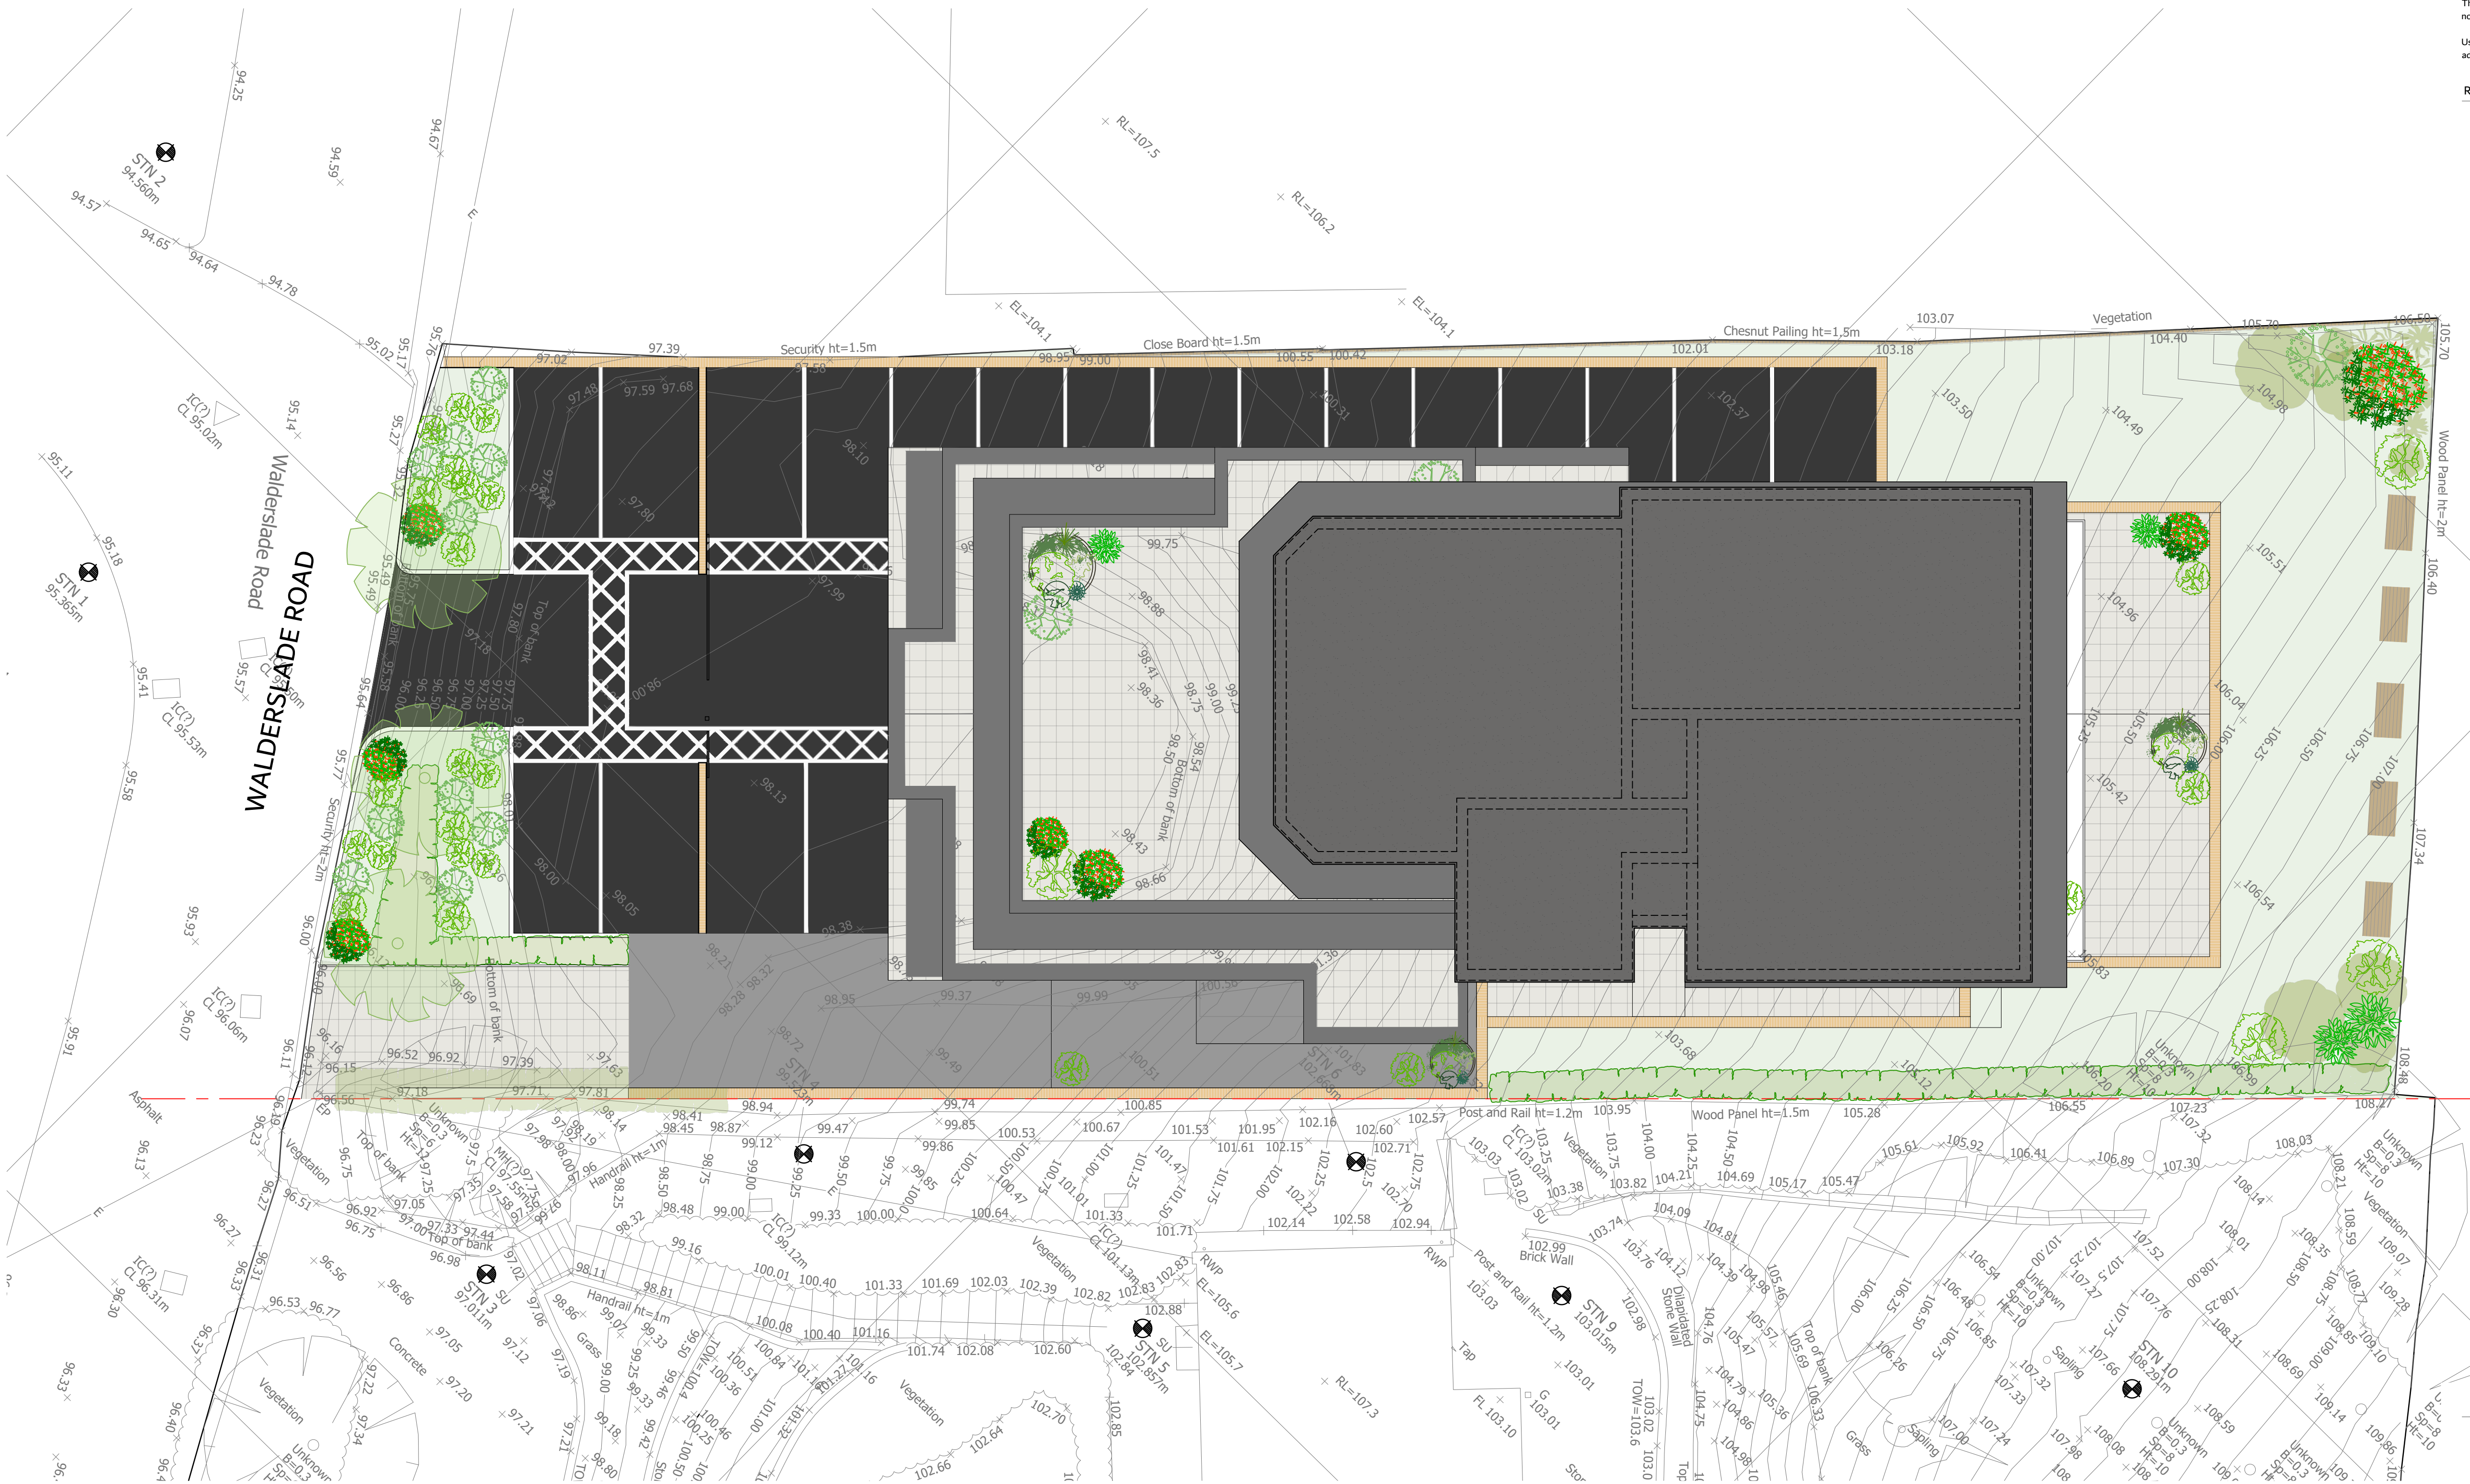


Site Plan

The copyright of this drawing remains the property of The Cohen Group Limited and it may not be reproduced without the express permission of The Cohen Group Limited.

Use figured dimensions in preference to scaled dimensions. Verify all dimensions on site and advise The Cohen Group Limited of any discrepancies before commencing works on site.

Rev	Description	Date	By
A	Drawing amended in accordance to Planning Officer's Comments	04.05.2021	RW
B	Drawing Amended to Planning Officer's Comments Dated 18.05.21	25.05.2021	RW
C	Context added for clarity	28.01.2022	MB

 

Client:
The Cohen Group Ltd

Project:
419 Walderslade Road, Walderslade,
Chatham, Kent, ME5 9LL

Title:
PROPOSED
Site Plan

PLANNING

Drawing No.: 0002.PL101 Revision: C

Scale: 1:100 @ A1 Date: Sept 2020 Drawn By: MB

CA CohenArchitecture

Suite 18, The Joiners Shop, Historic Dockyard Chatham, ME4 4TZ

Tel: 01634 940241
E-mail: projects@thecohengroup.co.uk
Website: www.thecohengroup.co.uk