


The copyright of this drawing remains the property of MJB Architectural Services Ltd and it may not be reproduced without the express permission of MJB Architectural Services Ltd.

Use figured dimensions in preference to scaled dimensions. All dimensions in millimeters. All dimensions to be checked onsite by the contractor prior to any works commencing. Contractor to advise MJB Architectural Services Ltd of any discrepancies or conflicts.

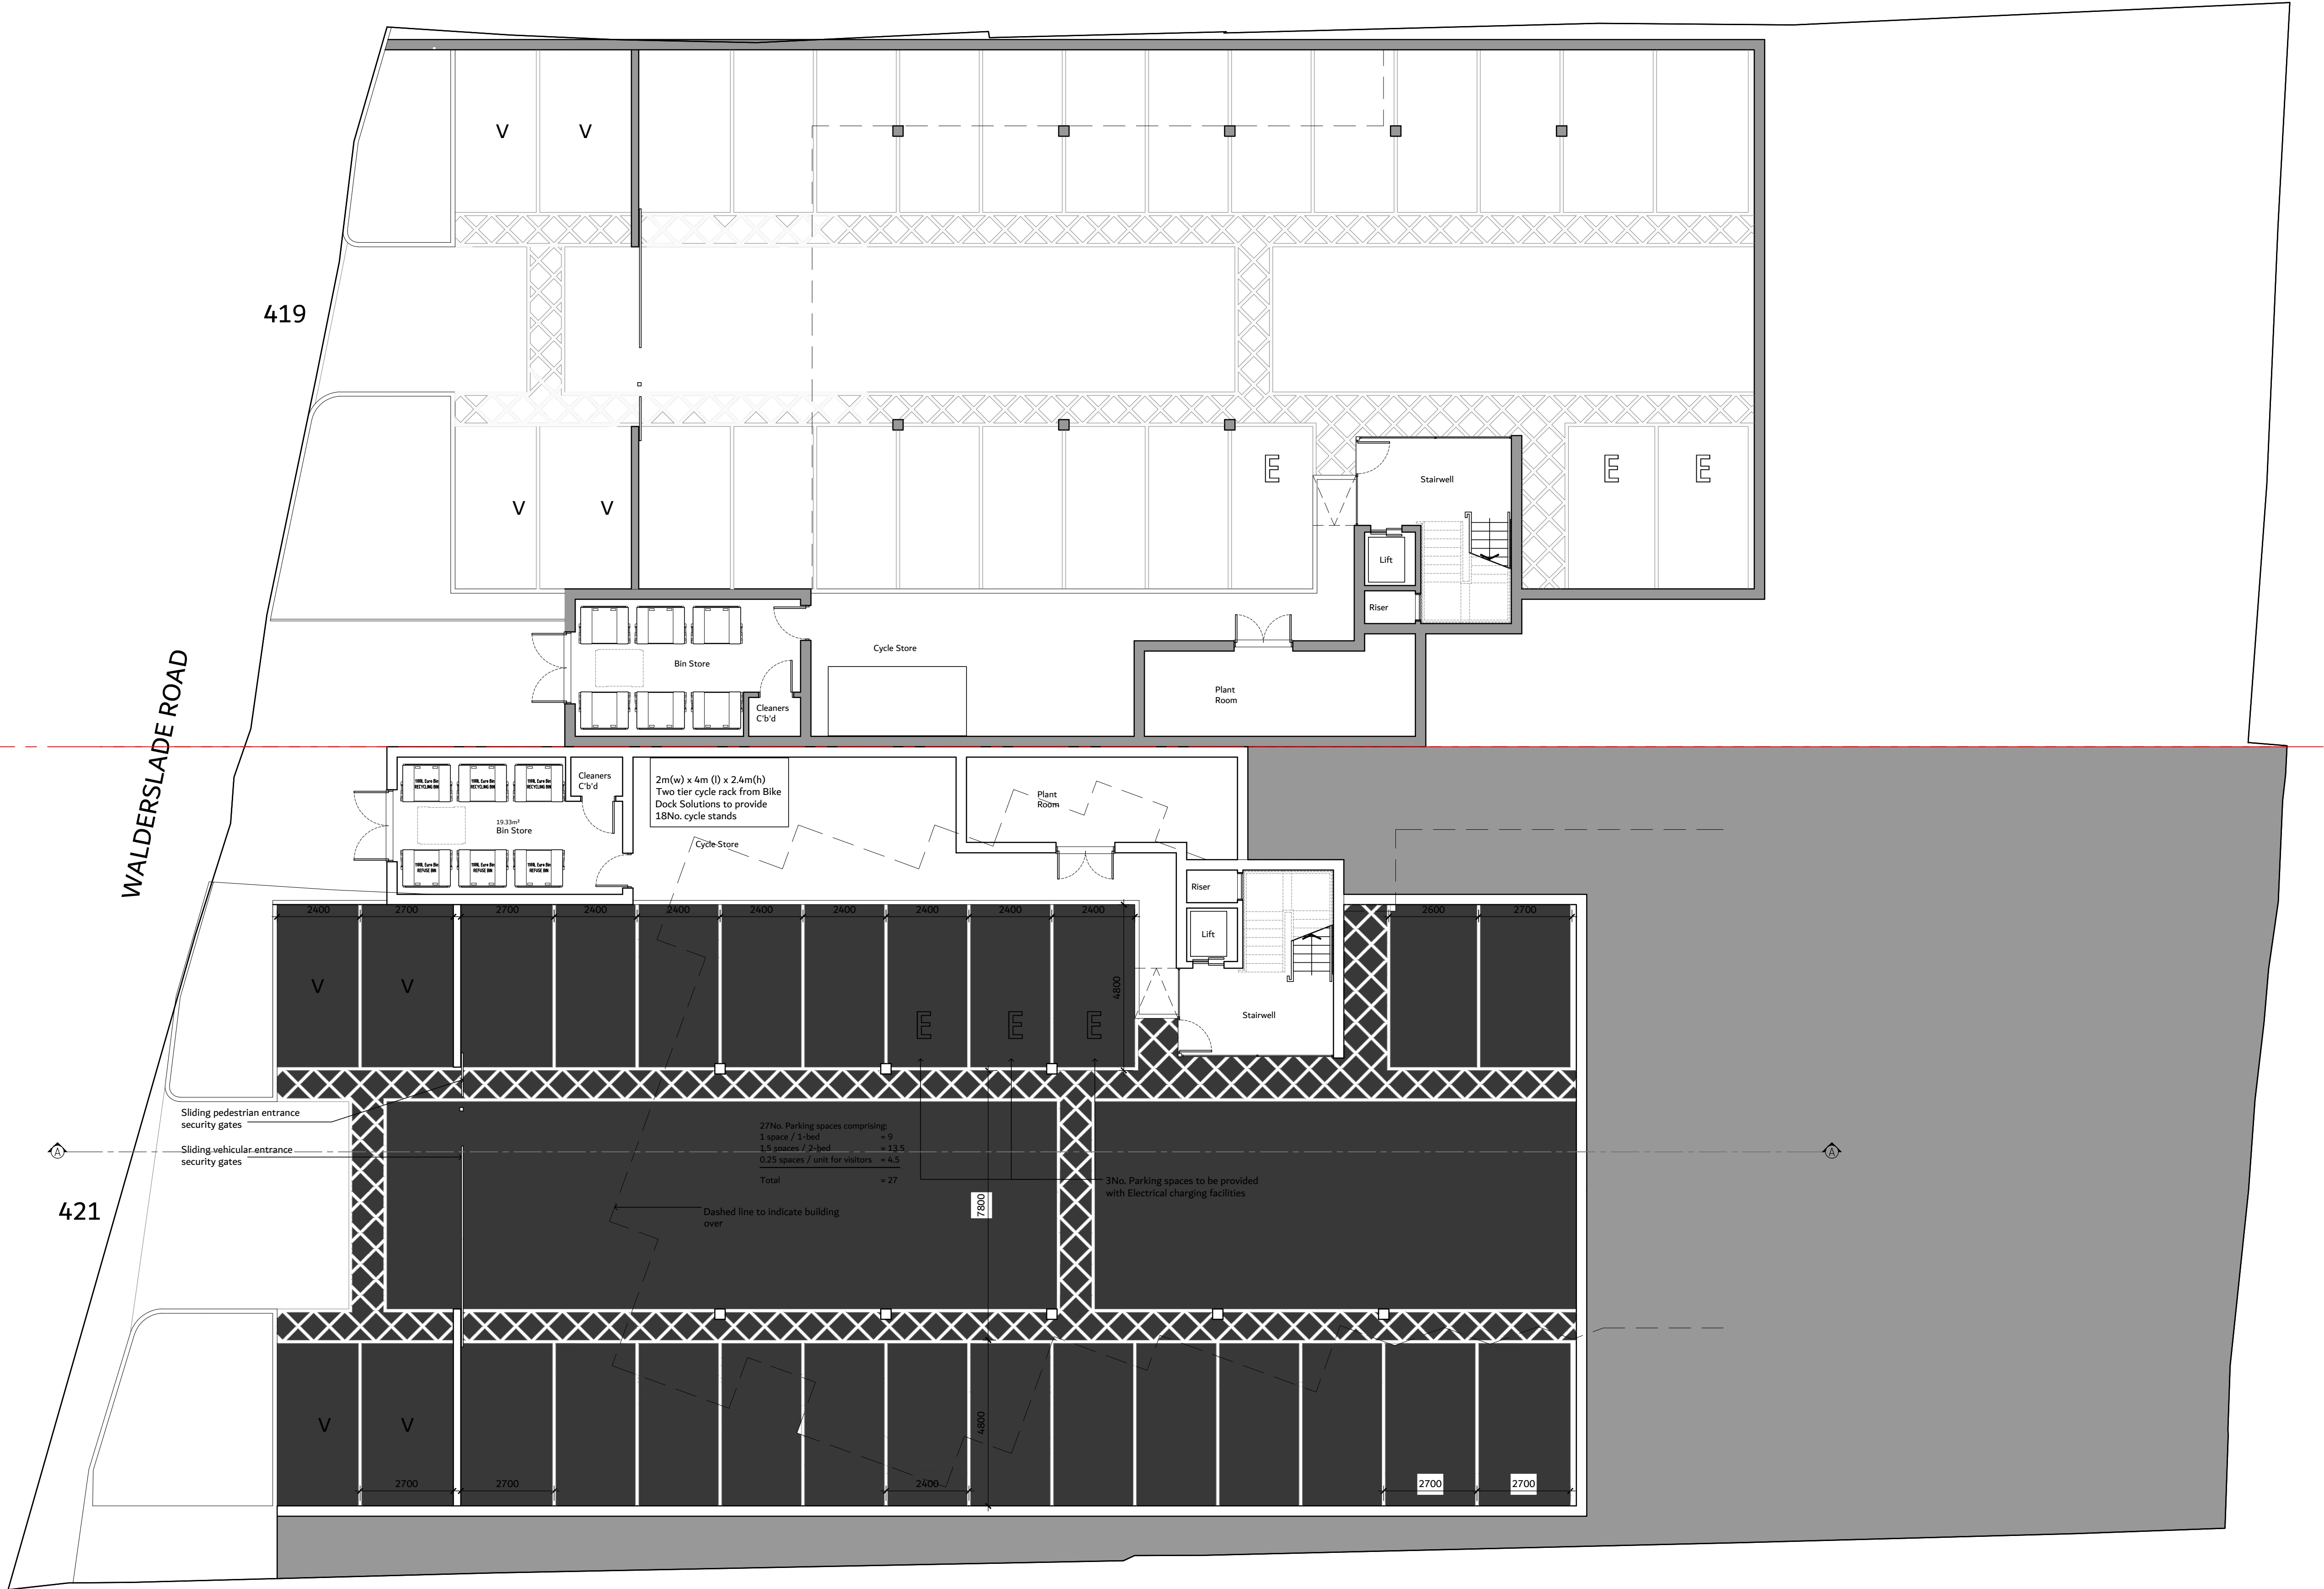

0 1 2 3 4 5
SCALE BAR - 1:100 (metres)

MJB

Architectural Services Ltd

E: matt@MJBArchitecturalServices.co.uk
W: www.MJBArchitecturalServices.co.uk

Project:

Construction of 18No.
new build flats

Site Address:

421 Walderslade Road,
Walderslade,
Chatham,
Kent
ME5 9LL

Drawing Title:

PROPOSED
Ground Floor Plan

Scale:

1:100 @ A1

Date:

Sept 2022

PLANNING

Drawing N°:

0013-PL07

Revision:

-

MJB ARCHITECTURAL SERVICES LTD