



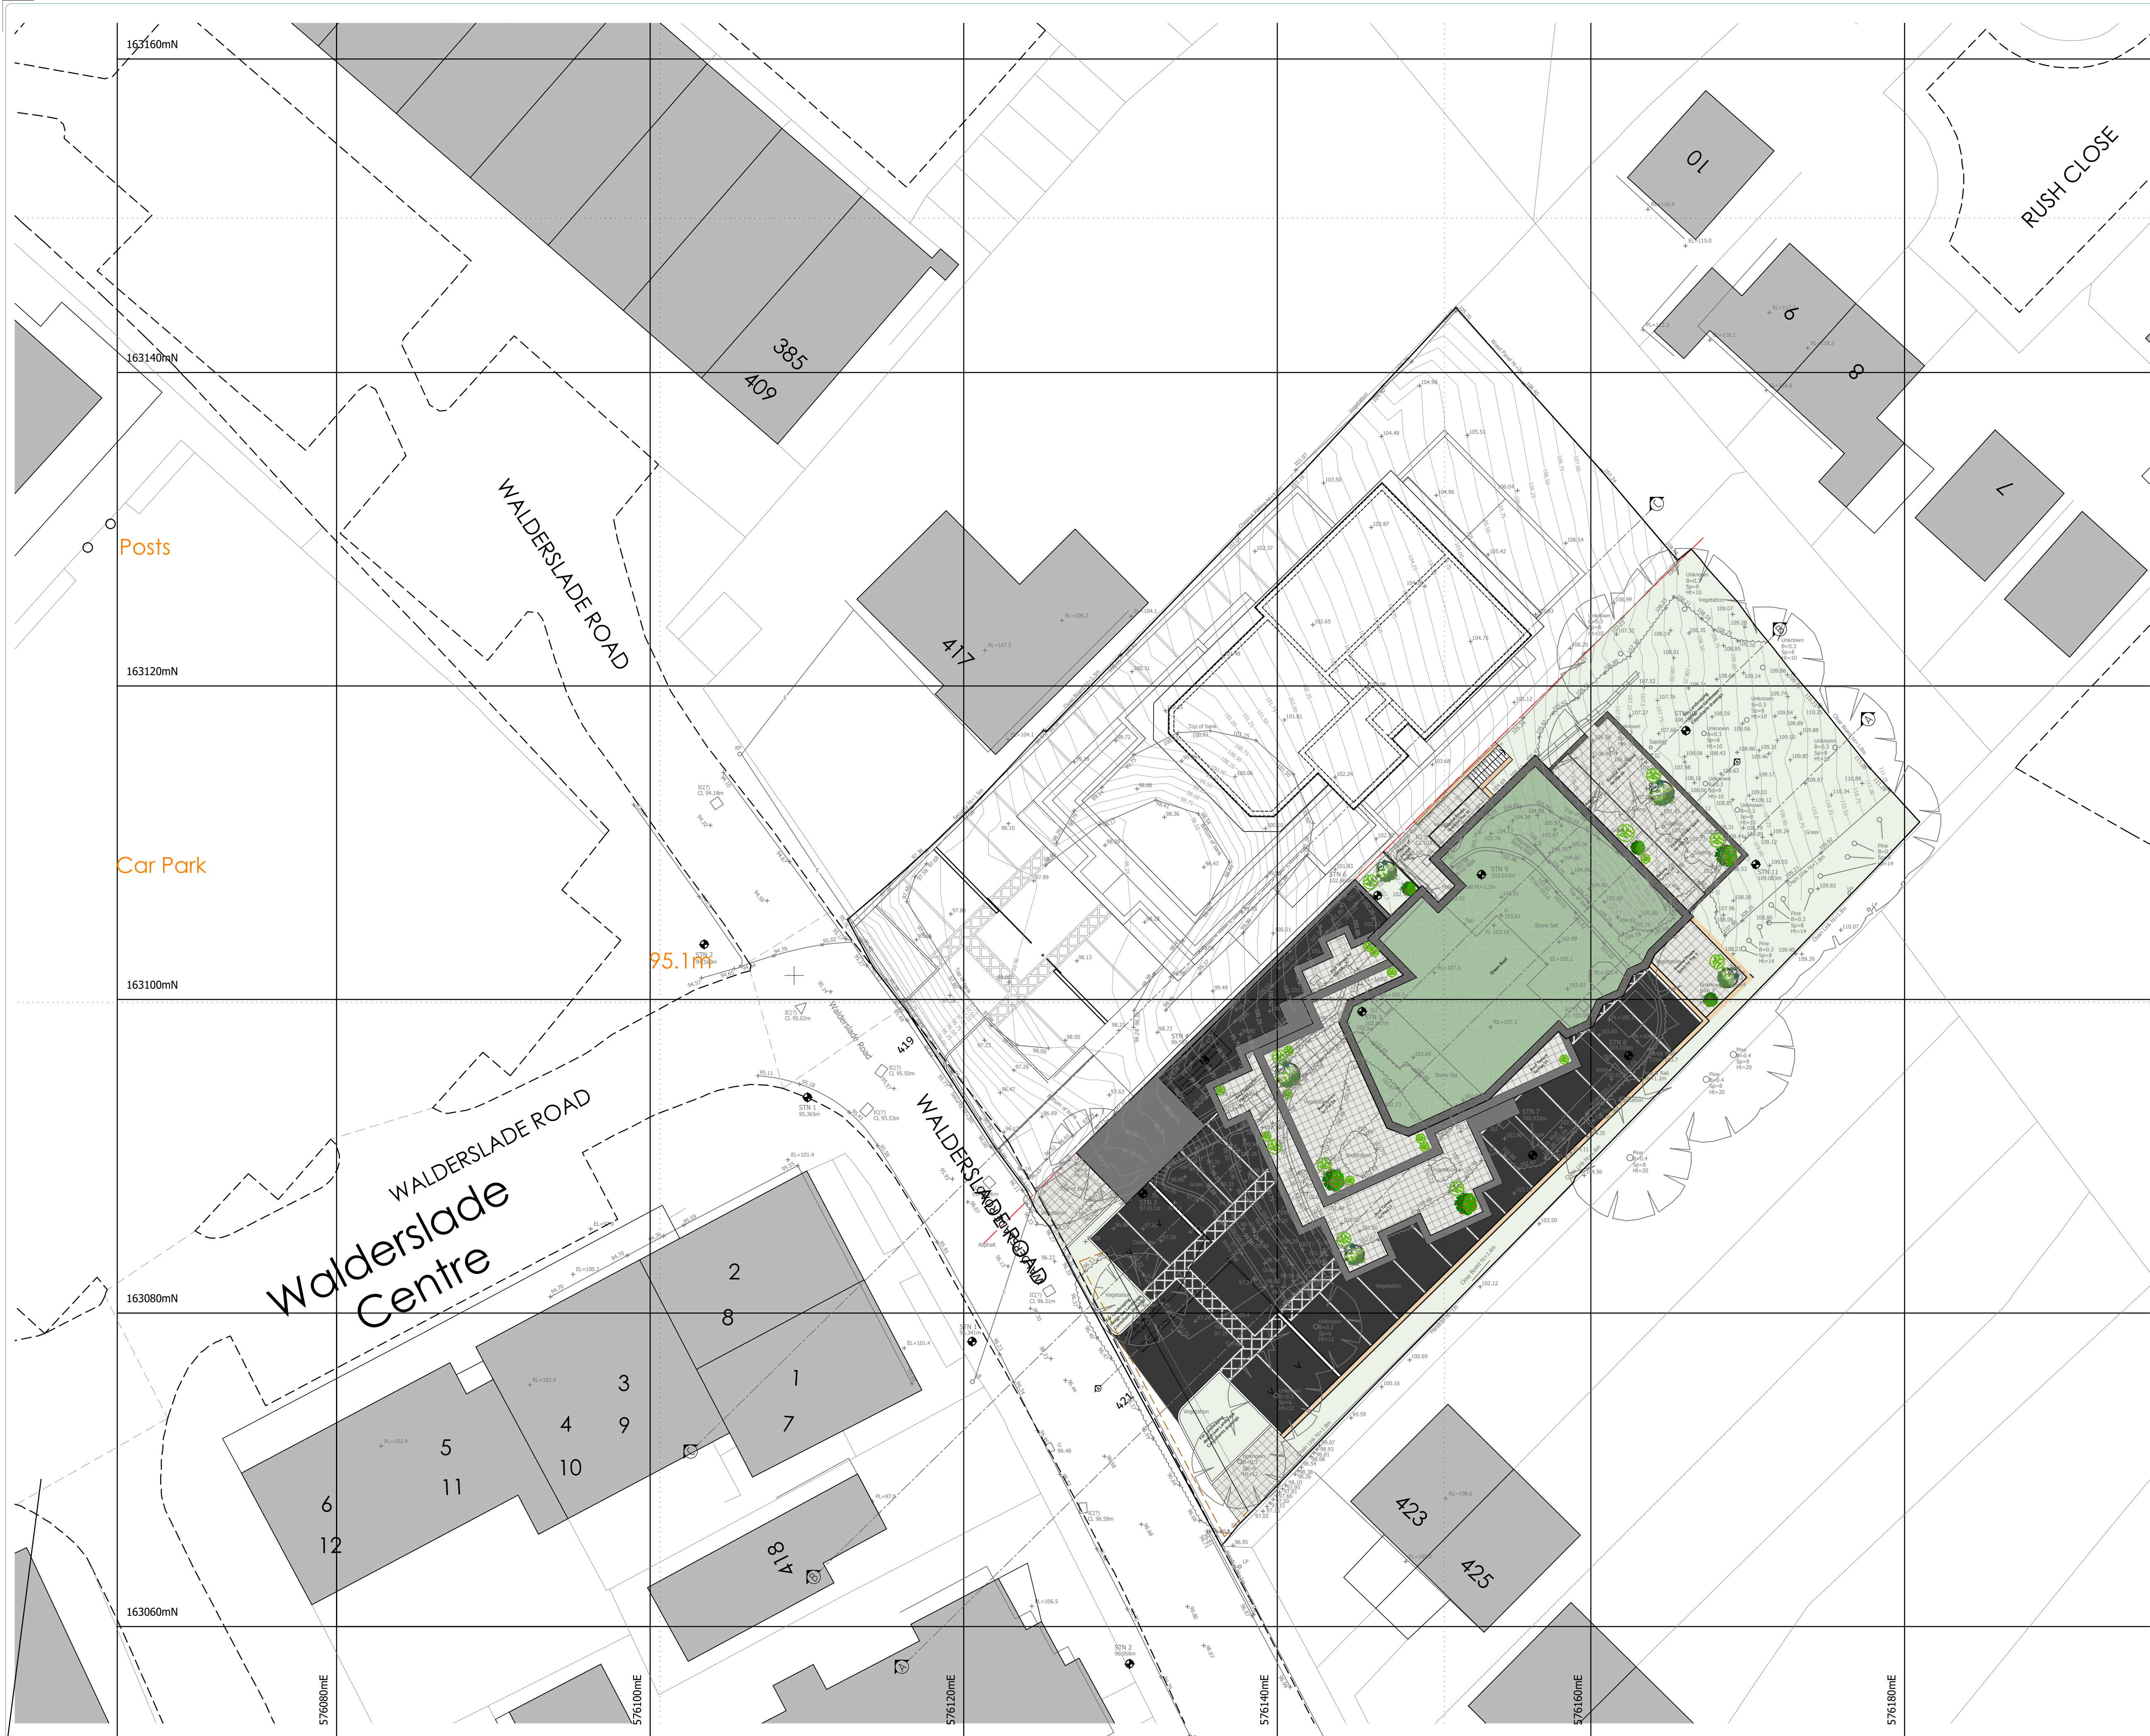

The copyright of this drawing remains the property of MJB Architectural Services Ltd and it may not be reproduced without the express permission of MJB Architectural Services Ltd.

Use figured dimensions in preference to scaled dimensions. All dimensions in millimeters. All dimensions to be checked onsite by the contractor prior to any works commencing. Contractor to advise MJB Architectural Services Ltd of any discrepancies or conflicts.

Rev A - Topographical Survey 31.10.2022
added and scale changed to 1:200
Rev B - Scale Bar updated to 1:200 16.11.2022

 

MJB
Architectural Services Ltd
E: matt@MJBArchitecturalServices.co.uk
W: www.MJBArchitecturalServices.co.uk

Project:
Construction of 18No.
new build flats

Site Address:
421 Walderslade Road,
Walderslade,
Chatham,
Kent
ME5 9LL

Drawing Title:
PROPOSED
Site Plan

Scale:
1:200 @ A1
Date:
Sept 2022

PLANNING
Drawing N°:
0013-PL06
Revision:
B

MJB.L.KILLICK