



Rev	Description	Date	By
A	Drawing Amended to Planning Officer's Comments Dated 26.04.21	28.04.21	RW
B	Drawing Amended to Planning Officer's Comments Dated 18.05.21	25.05.21	RW

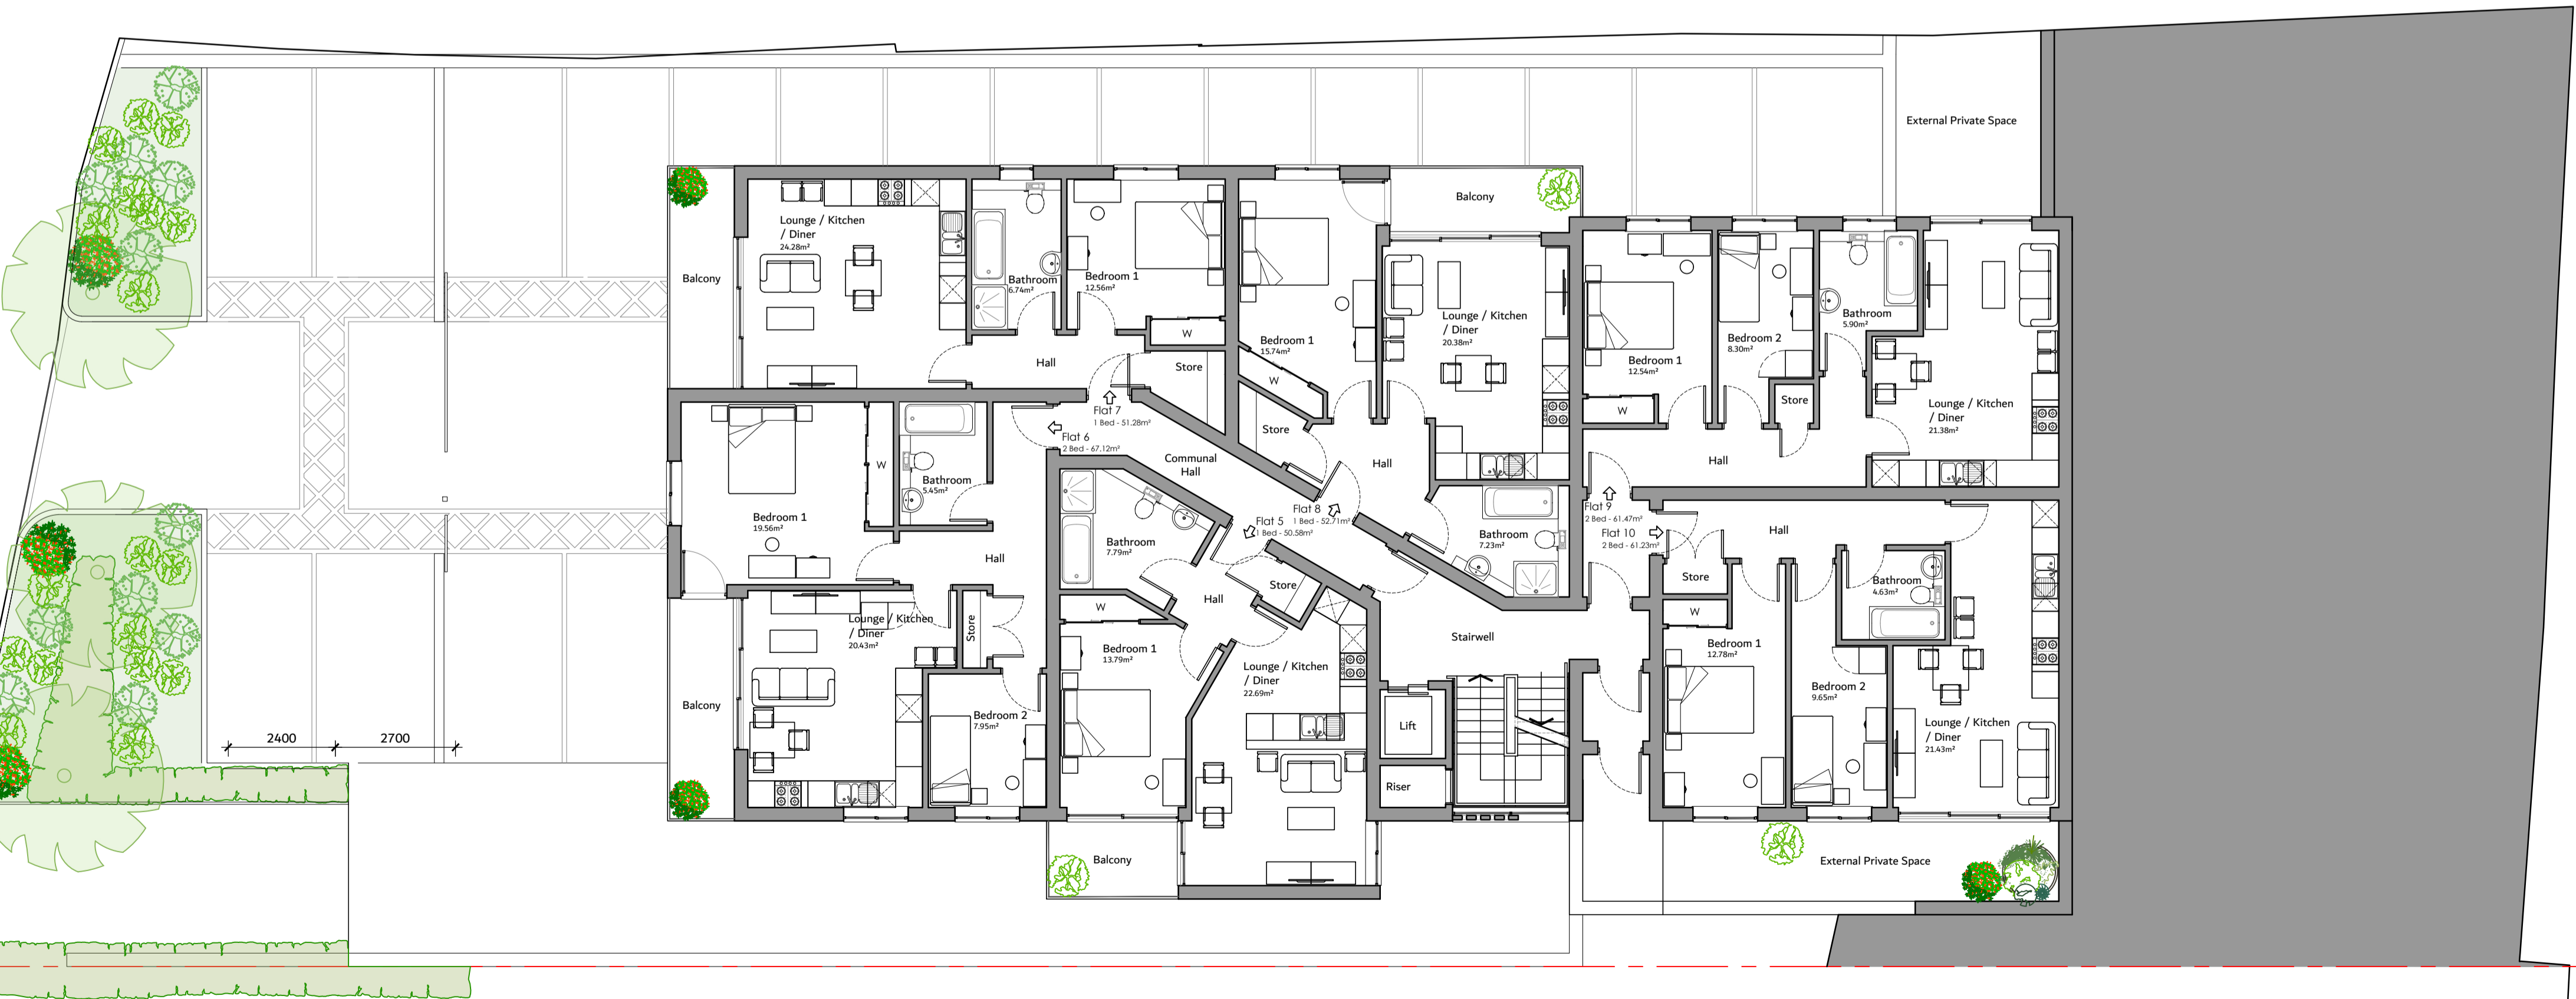

Third Floor Plan



Second Floor Plan

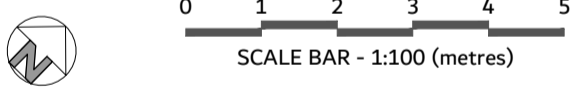

Client:  
The Cohen Group Ltd

Project:  
419 Walderslade Road, Walderslade,  
Chatham, Kent, ME5 9LL

Title:  
PROPOSED  
Second and Third Floor Plans

PLANNING

Drawing No.: 0002.PL103 Revision: B

Scale: 1:100 @ A1 Date: Sept 2020 Drawn By: MB

**CA** **CohenArchitecture**

Suite 18, The Joiners Shop, Historic Dockyard Chatham, ME4 4TZ

Tel: 01634 940241  
E-mail: projects@thecohengroup.co.uk  
Website: www.thecohengroup.co.uk