





Existing House 'Novels'

Plot 1

Front Elevations 1:100

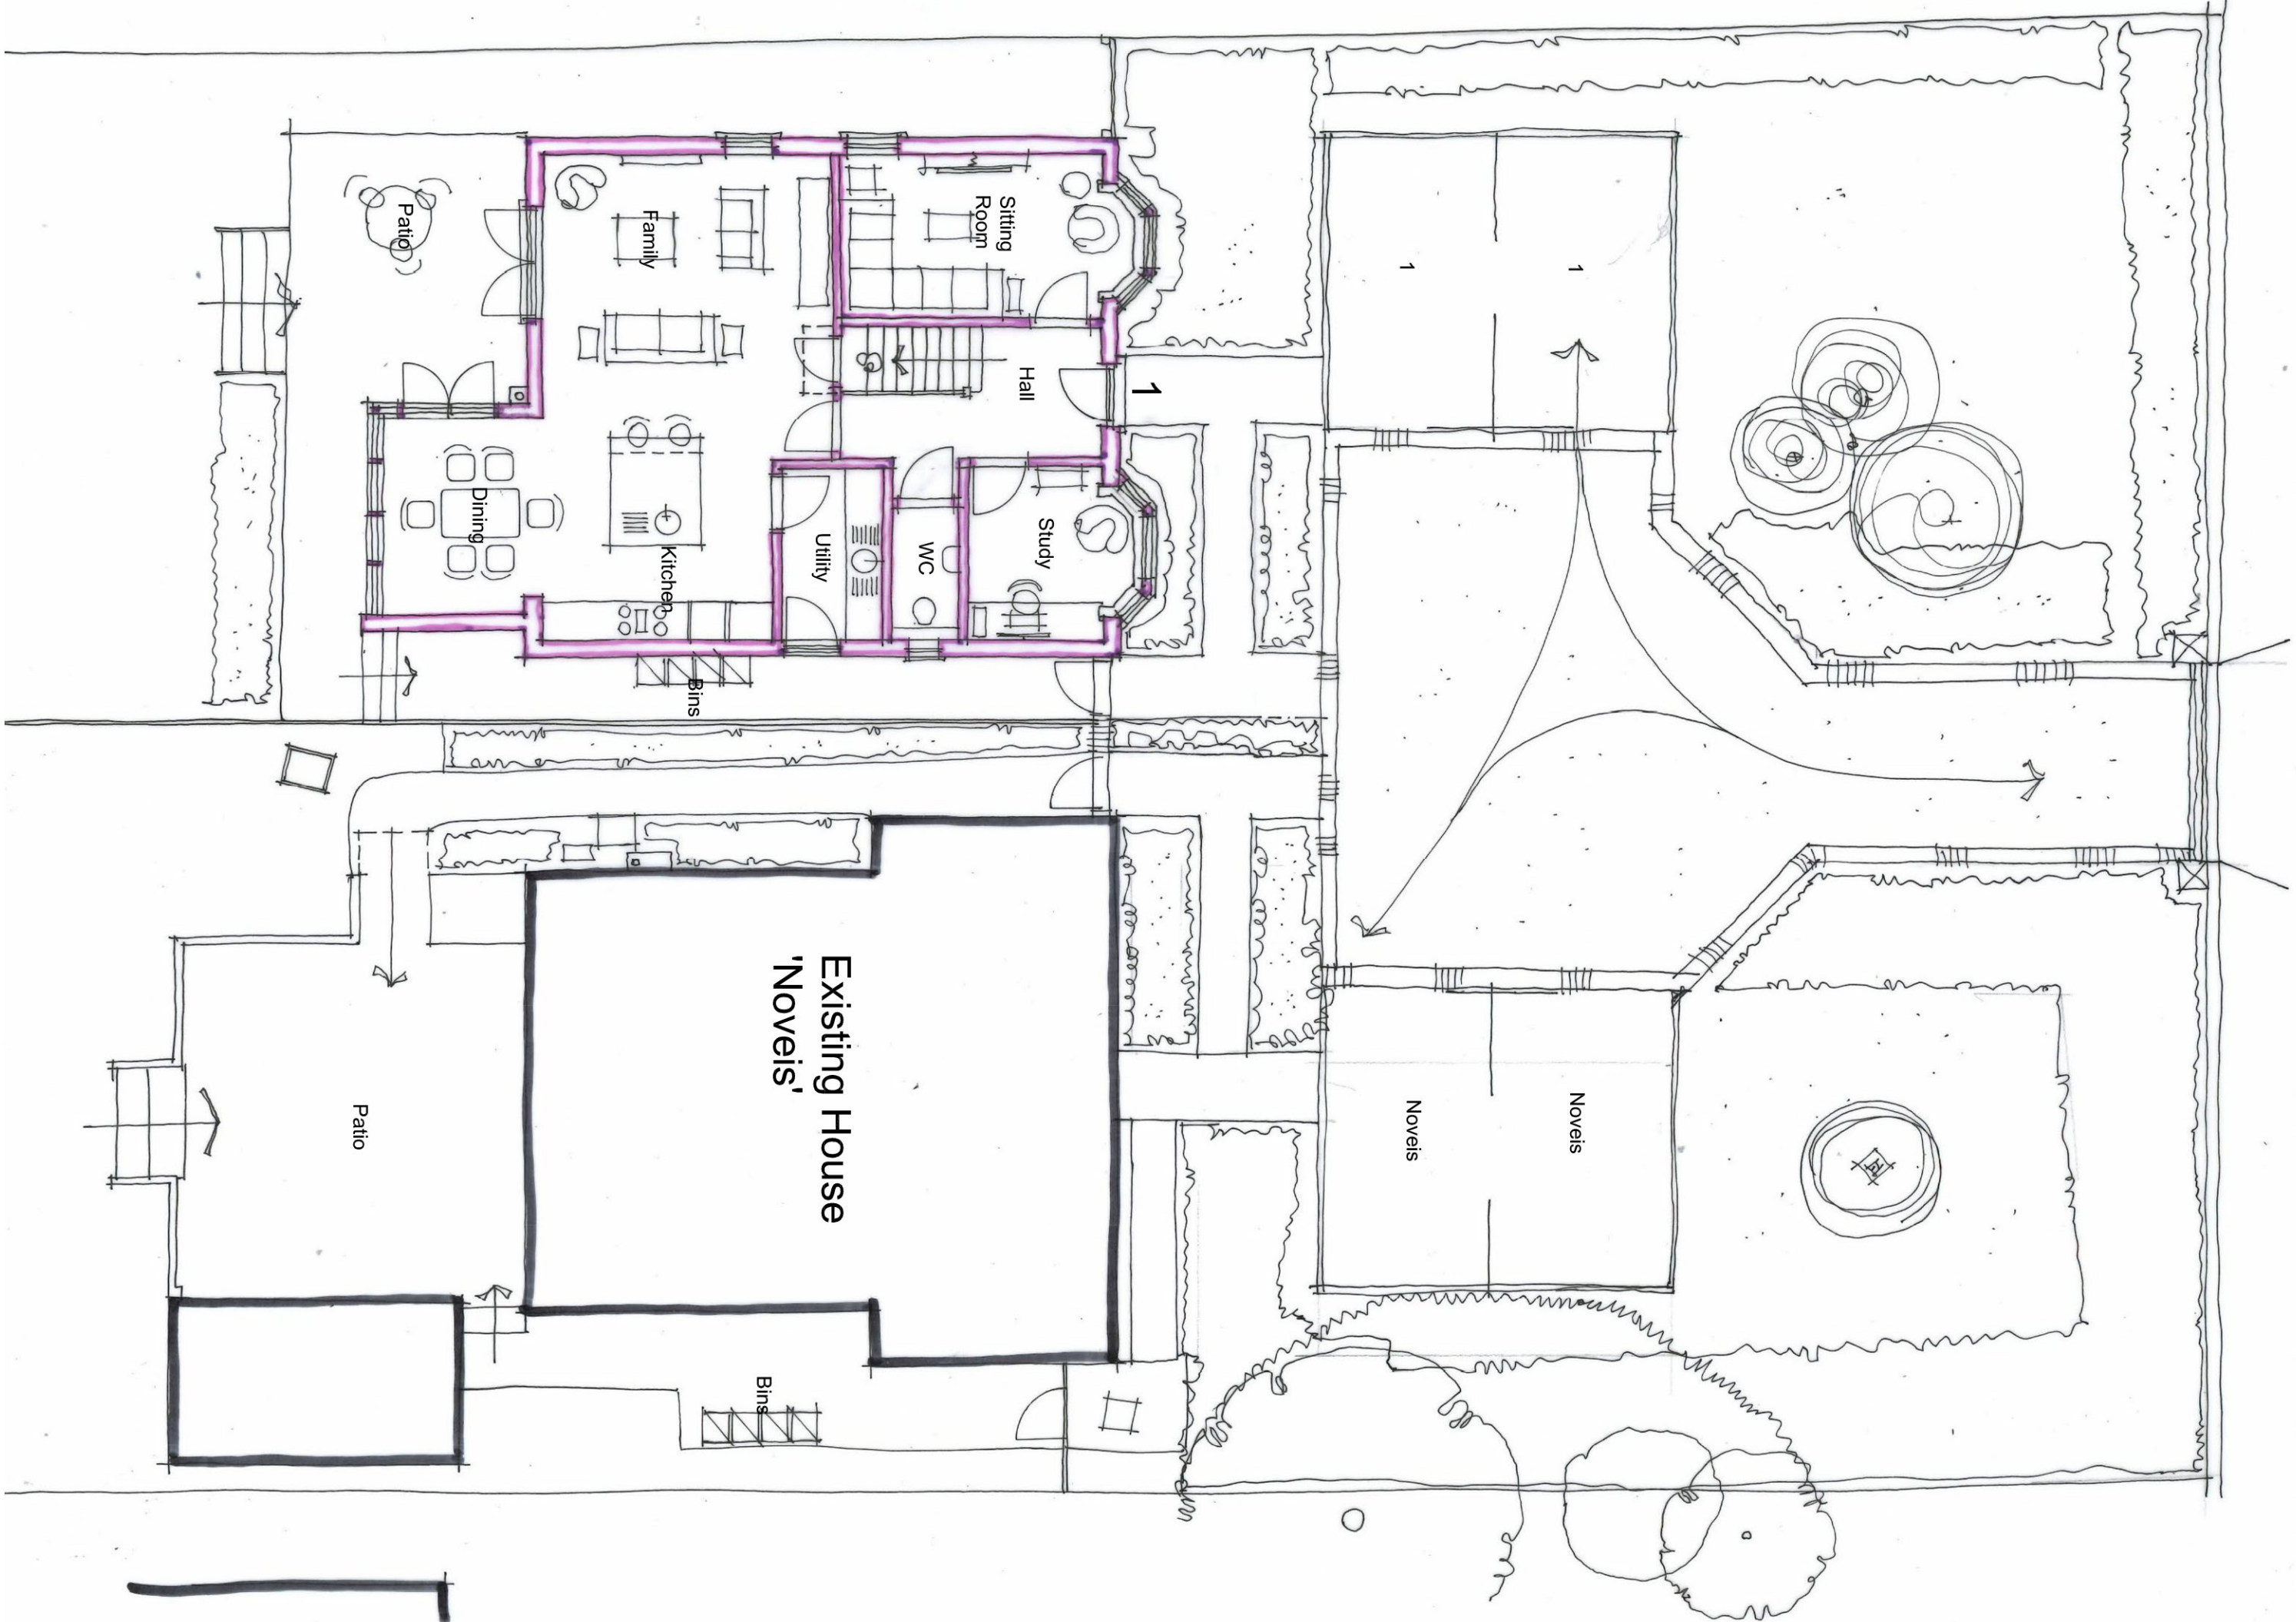


Ground Floor Plan 1:100

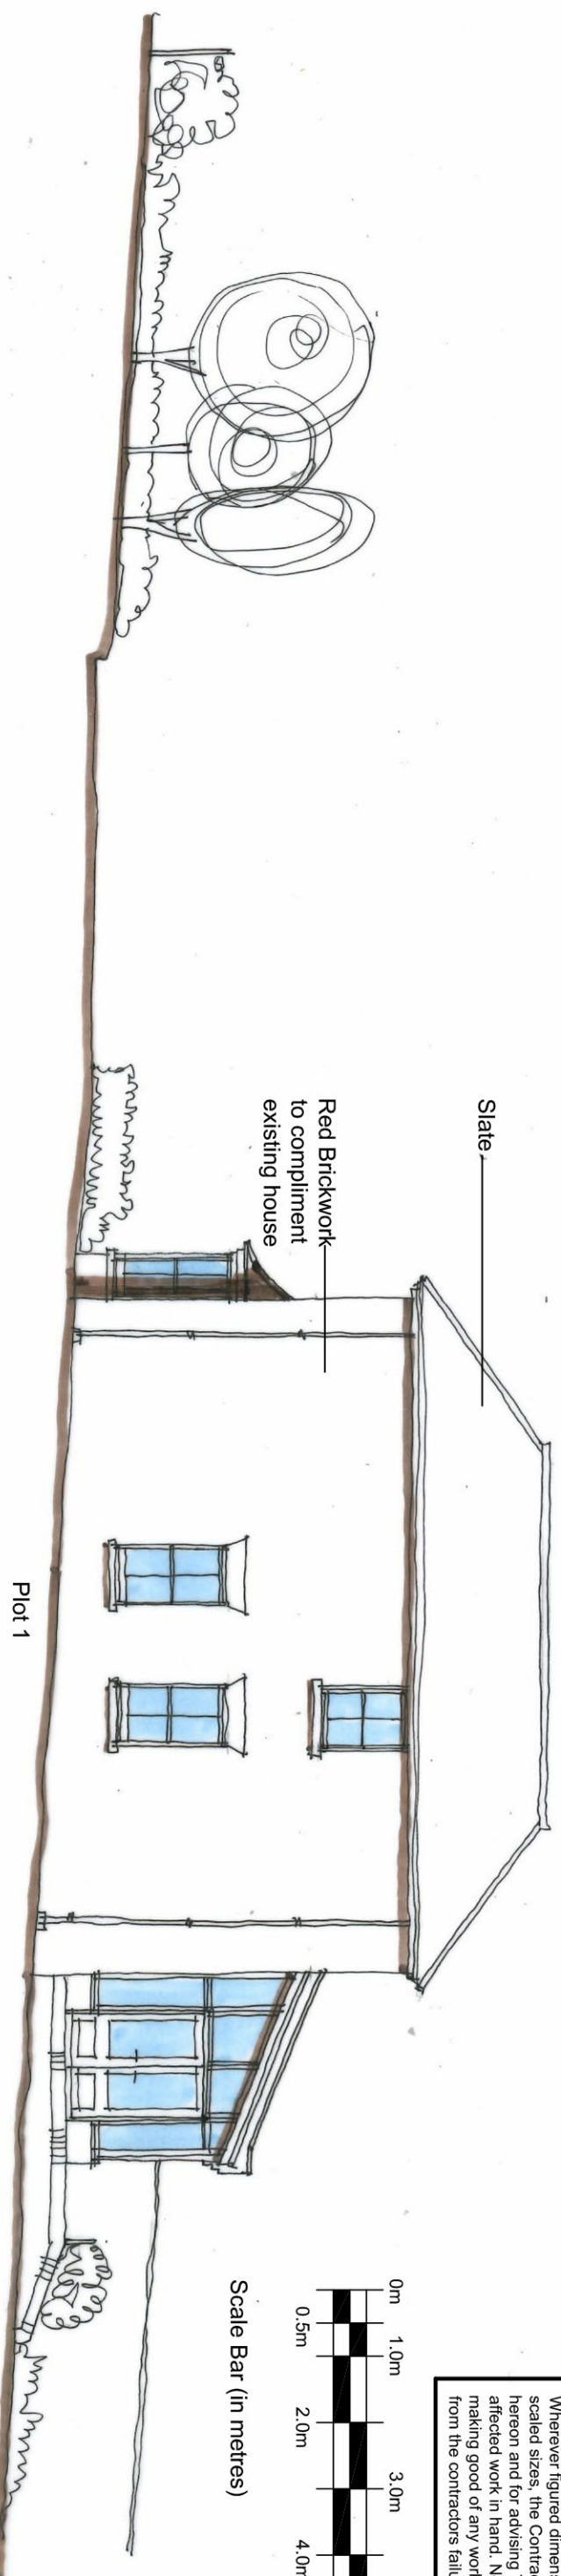


Side Elevation 1:100




Rear Elevations 1:100

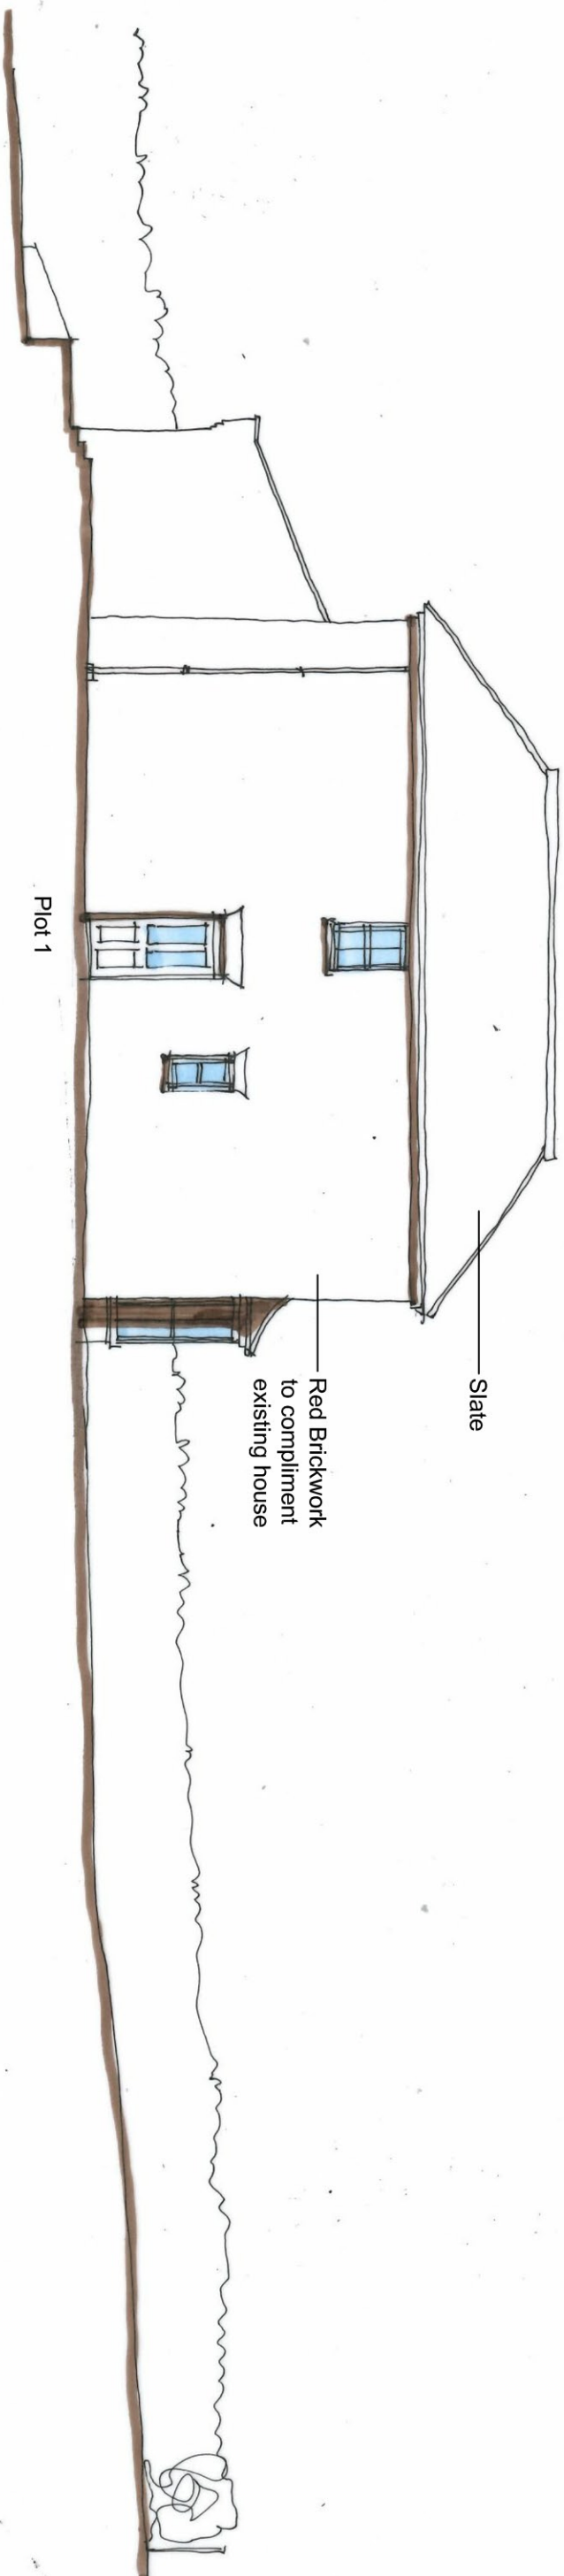

Side Elevation 1:100

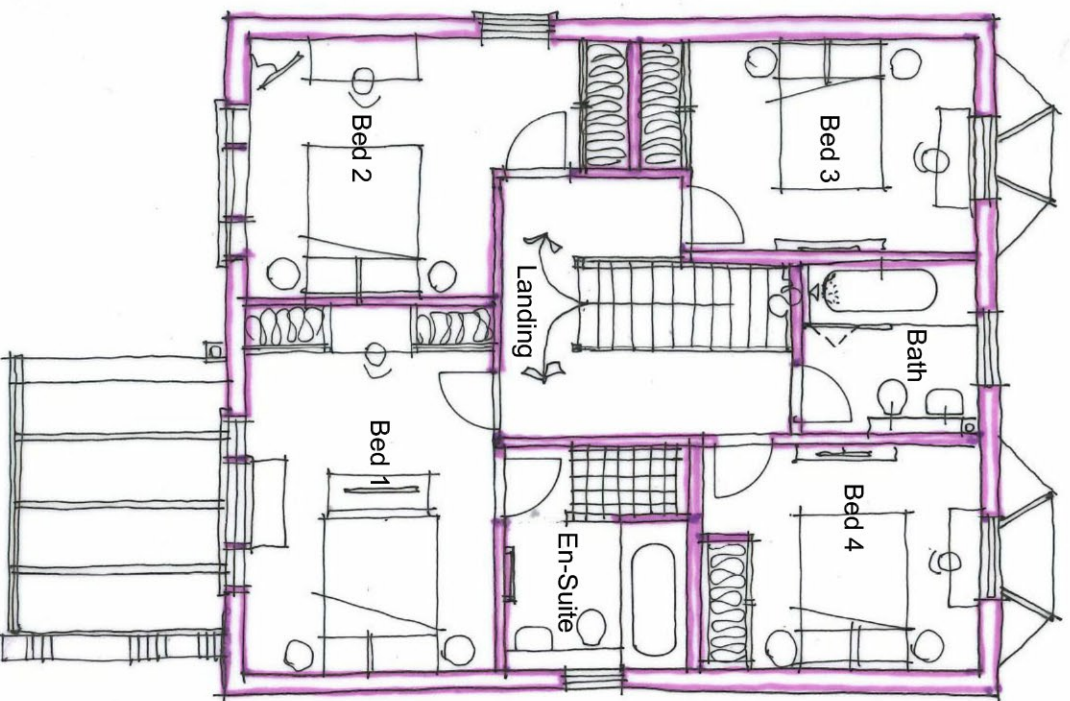

First Floor Plan 1:100

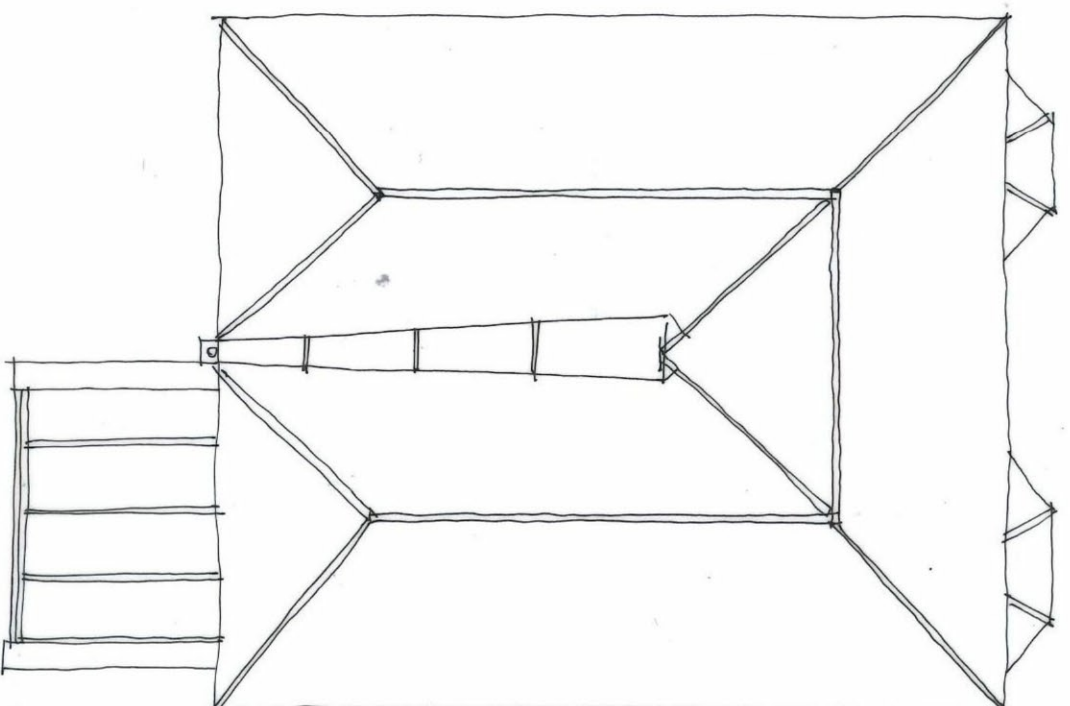

Roof Plan 1:100

taylor R Roberts		Taylor Roberts Ltd 2 Dene Court, Canterbury Road, Chilham, Kent CT1 2QU Tel: 01227 82 68 45 Fax: 01227 82 68 07 enquiries@taylorroberts.co.uk www.taylorroberts.co.uk	
PROJECT: Redevelopment of Novels, Canterbury Road, Chilham, CT4 8DX		CLIENT: Aardvark Renovations Ltd	
DRAWINGS: Proposed Plans & Elevations Plot 1 - 174sqm gja		SCALE(SHEET SIZE): JOB NO.: 1/100 (A1) 18/09/04	
REV.:		NDT 11/07/18 BY: CHKD DATE:	
Original Issue		REV.:	