


The copyright of this drawing remains the property of MJB Architectural Services Ltd and it may not be reproduced without the express permission of MJB Architectural Services Ltd.

Use figured dimensions in preference to scaled dimensions. All dimensions in millimeters. All dimensions to be checked onsite by the contractor prior to any works commencing. Contractor to advise MJB Architectural Services Ltd of any discrepancies or conflicts.

Rev A - Key spot heights added in accordance with Landscape Officer comments dated 28.10.2022 31.10.2022

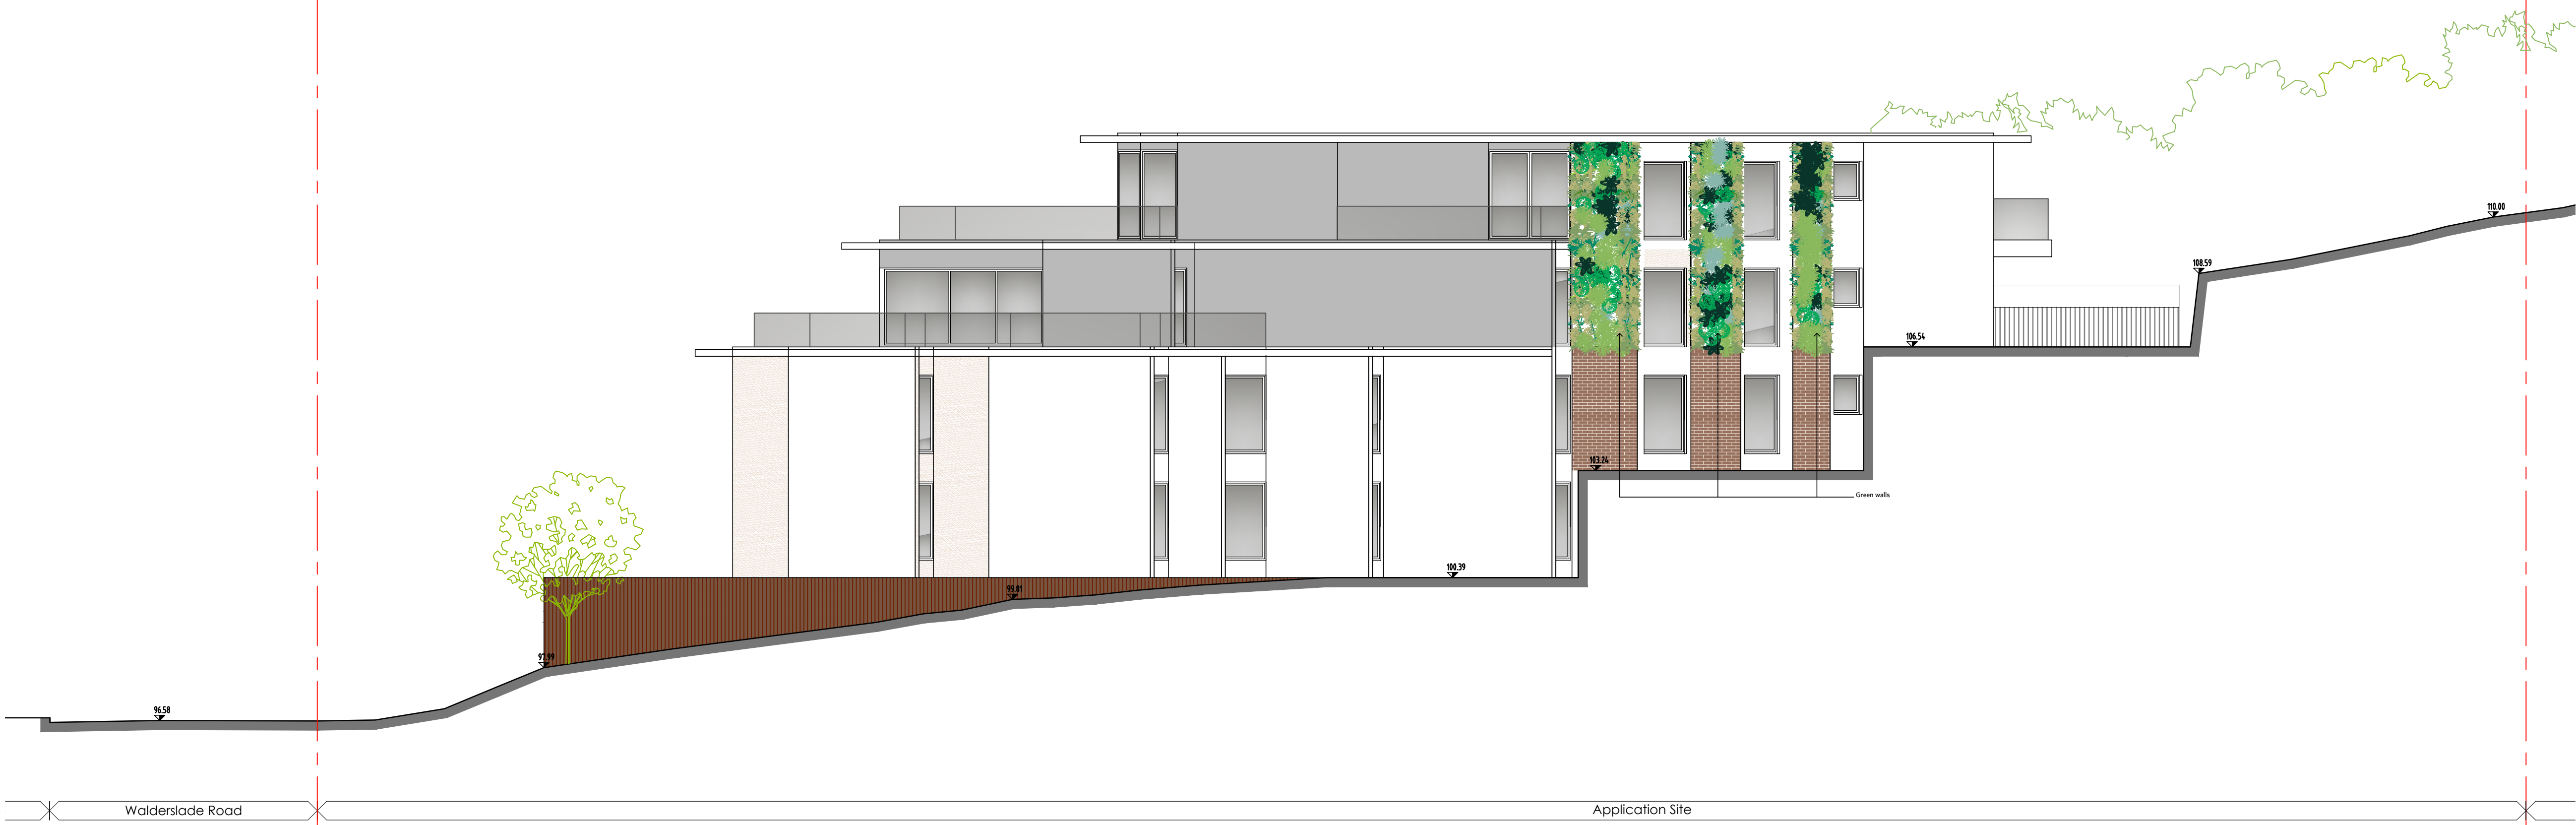

Right Flank Elevation



Left Flank Elevation

0 1 2 3 4 5
SCALE BAR - 1:100 (metres)

MJB
Architectural Services Ltd
E: matt@MJBArchitecturalServices.co.uk
W: www.MJBArchitecturalServices.co.uk

Project:
Construction of 18No.
new build flats

Site Address:
421 Walderslade Road,
Walderslade,
Chatham,
Kent
ME5 9LL

Drawing Title:
PROPOSED
Elevations 1 of 2

Scale:
1:100 @ A1

Date:
Sept 2022

PLANNING
Drawing N°:
0013-PL12

Revision:
A

MJB ARCHITECTURAL SERVICES LTD